


Plotted: 04/15/11 - 2:42 PM, By: oelisce
 File: M:\Cranford\Jobs\Gabel Associates\02526100000\0wg\Finals\revisions 041311\100000-08E-SP-20-Randolph High School rev 1.dwg, ----> ROOF



RANDOLPH HIGH SCHOOL
229.08 kW PHOTOVOLTAIC SYSTEM
996 PHOTOVOLTAIC MODULES

LEGEND

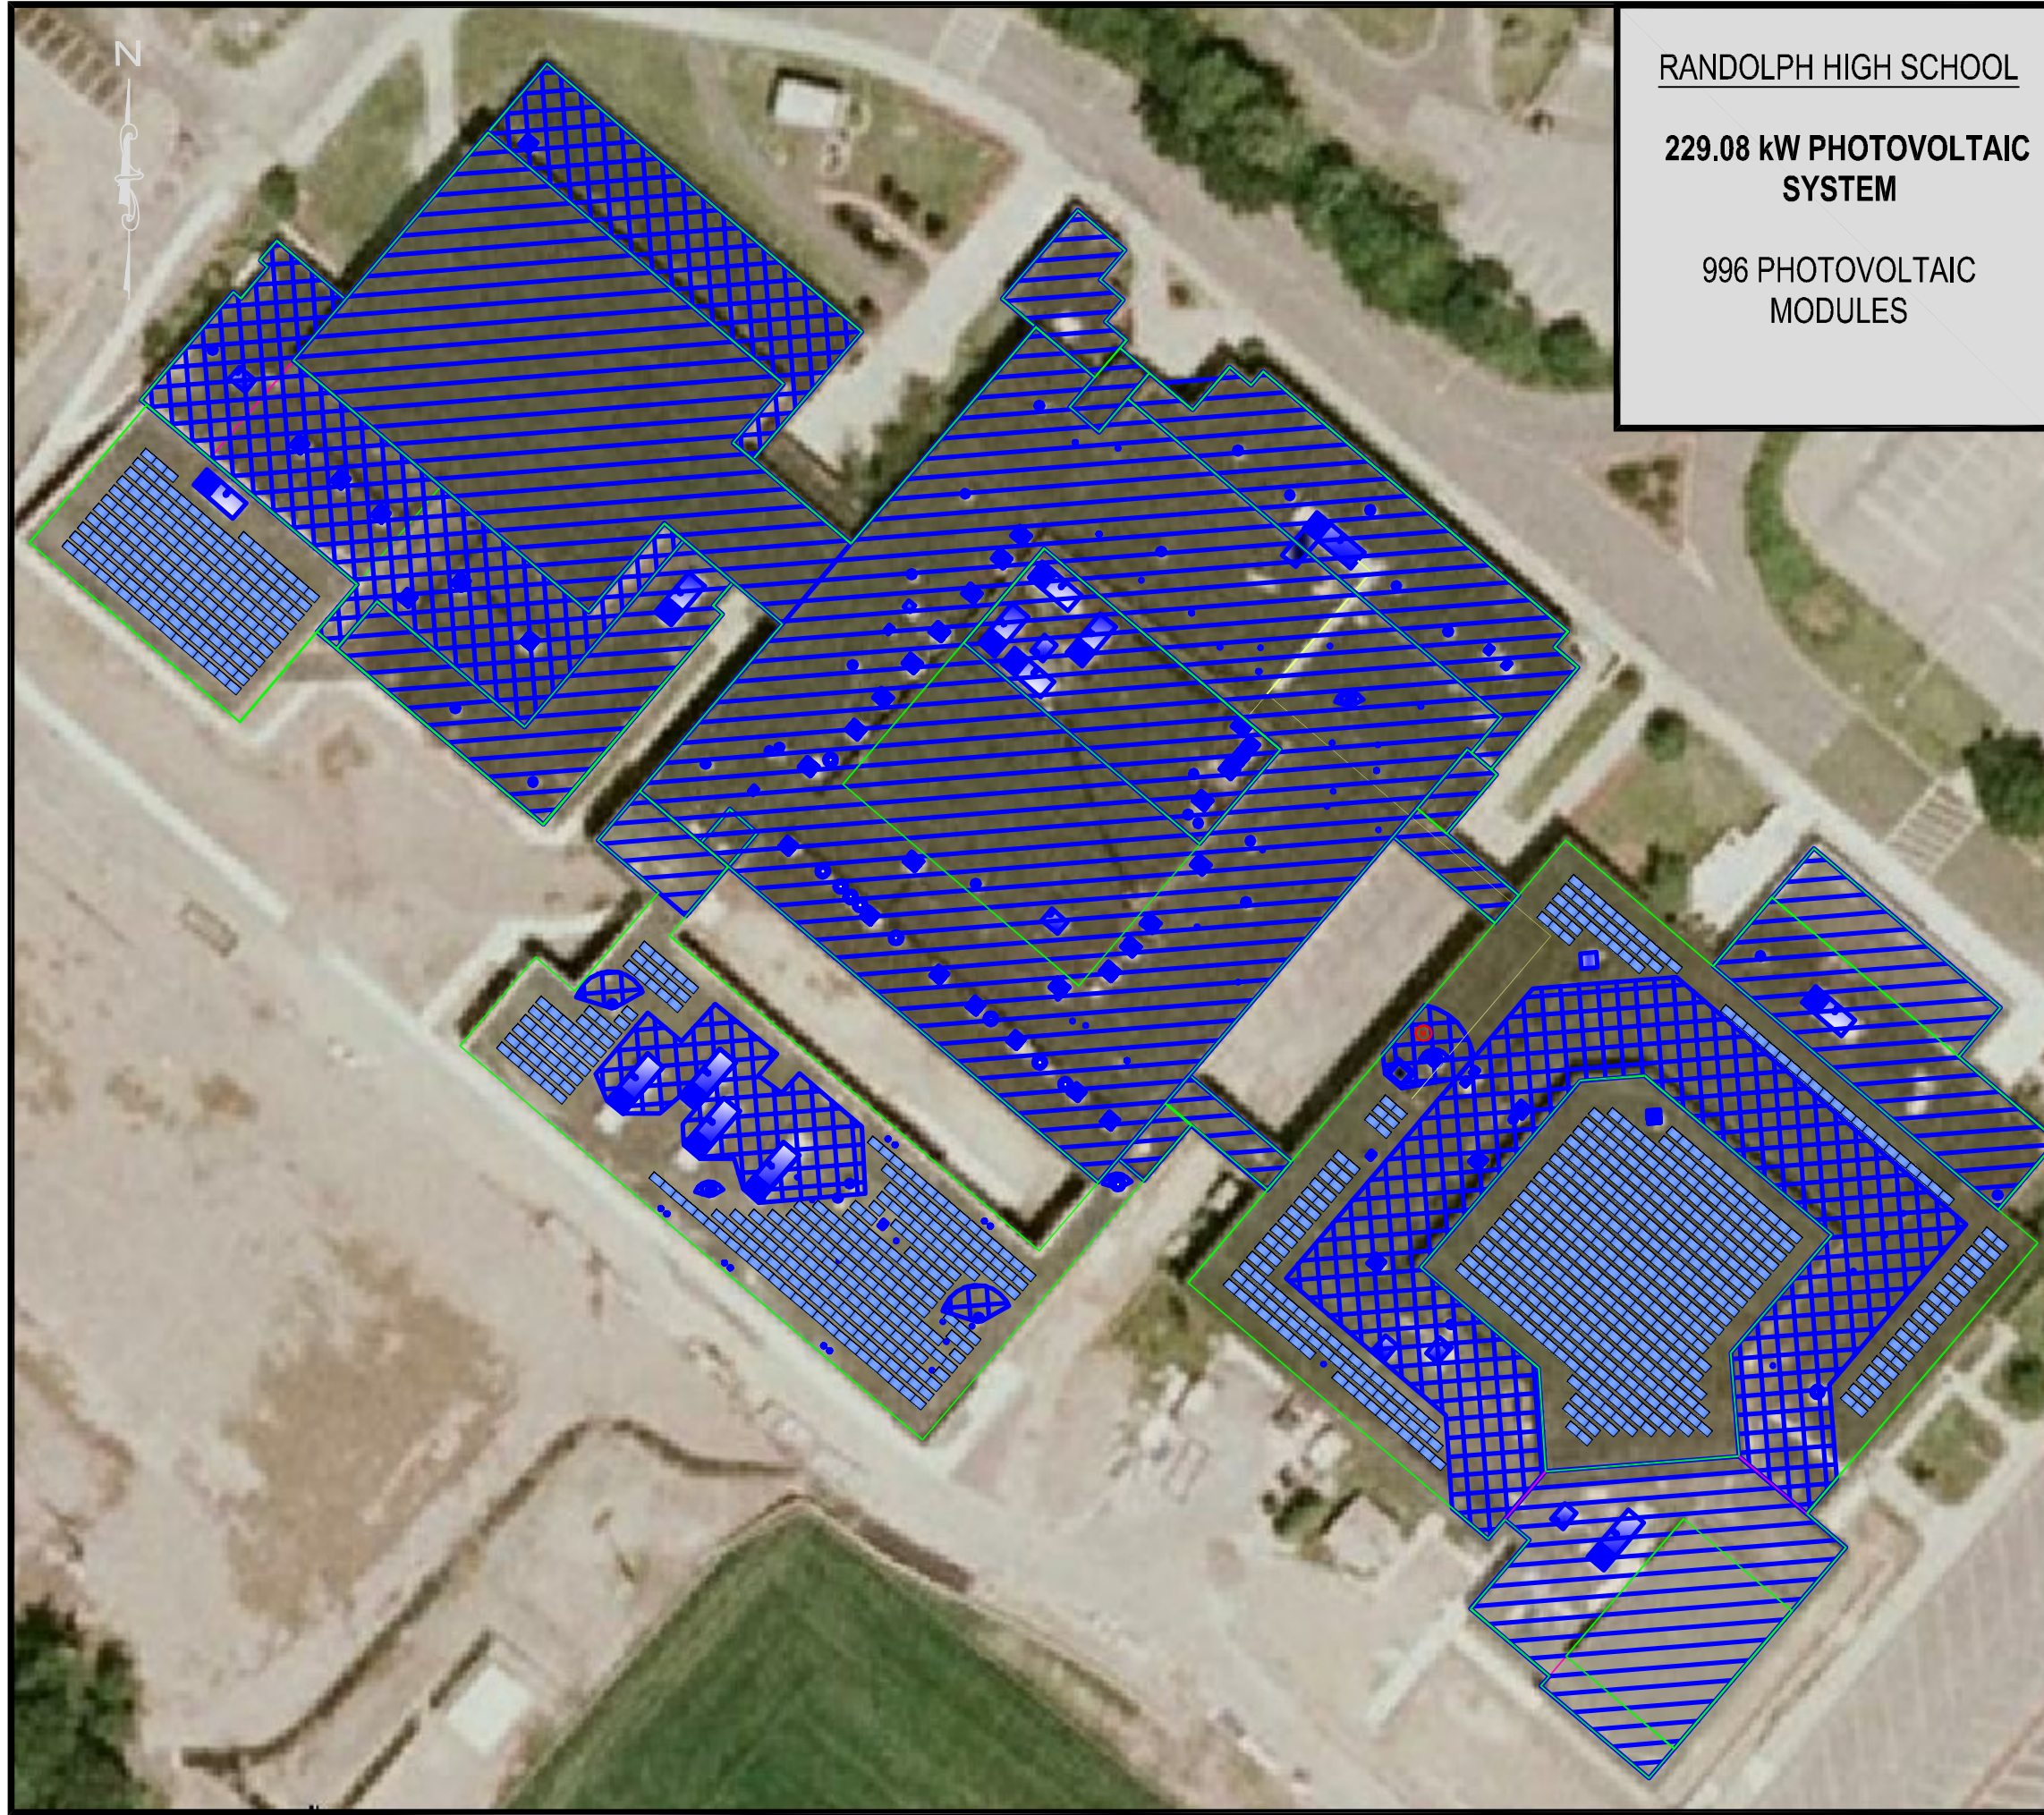





 
-  -PHOTOVOLTAIC MODULE ARRAY.
-  -ELECTRIC METER.
-  -ROOF AREA OUTLINE.
-  -EXPANSION JOINT.
-  -ROOF OBSTRUCTIONS.
-  -UNUSED ROOF AREA.
-  -SHADED AREA.



PHOTO SOURCE - © 2010 BIRDSALL SERVICES GROUP

IMAGE BY GOOGLE EARTH ©

RANDOLPH BOE
RANDOLPH HIGH SCHOOL
 511 MILLBROOK AVENUE

PHOTOVOLTAIC CONCEPTUAL SITE PLAN

SITUATED IN
 RANDOLPH, NEW JERSEY



65 Jackson Drive
 Cranford, NJ 07016
 NJ Certificate of Authorization No. 24GA28028000

Tel.: 908.497.8900
 Fax.: 908.497.9134
 WWW.BIRDSALL.COM

Drawing Name: 100000-08E-SP-20- Randolph High School rev 1.dwg	Drawn JP	Designed	Checked GL	Released -
Job No. 100000	Date 02/17/2011	Scale: (H) NONE (V)	SP-20	