


- NOTE:
1. CONCRETE SHALL BE NJDOT CLASS "B" (AIR ENTRAINED).
  2. FOUNDATION SHALL BE CONSTRUCTED THE ENTIRE LENGTH OF GRANITE BLOCK CURB.

FIGURE 500-08		
MORRIS COUNTY TYPICAL DETAIL GRANITE BLOCK CURB		
NOT TO SCALE	5/2011	MOC

## GRANITE BLOCK CURB DETAIL

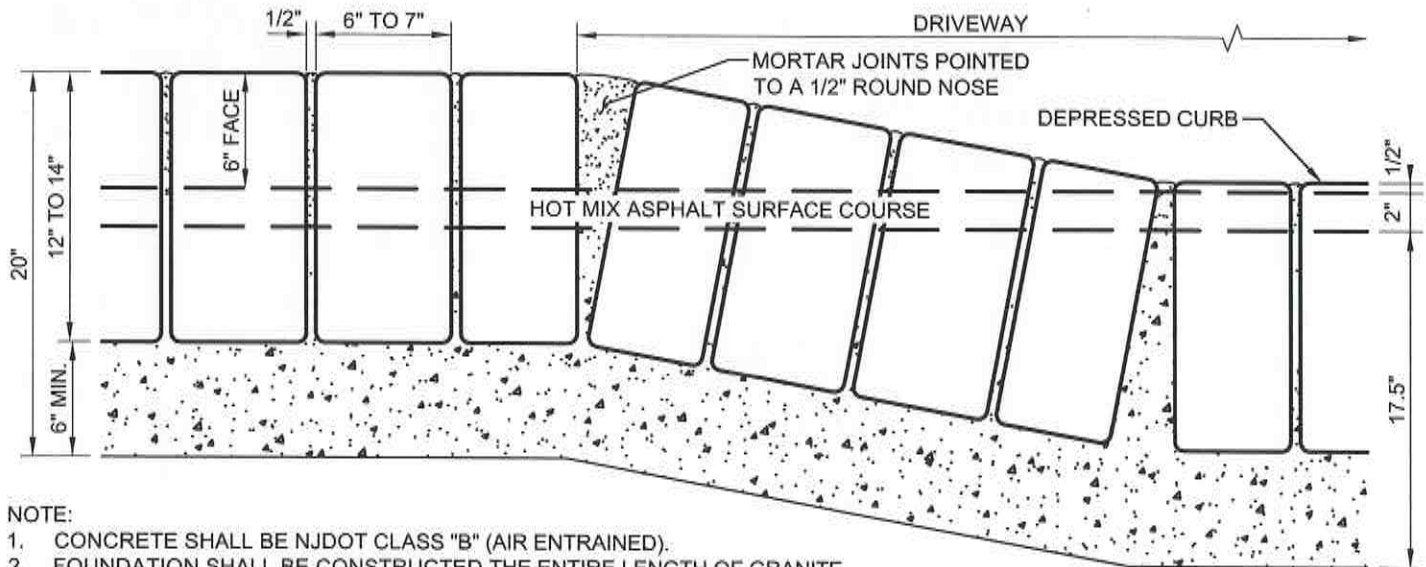

- NOTE:
1. CONCRETE SHALL BE NJDOT CLASS "B" (AIR ENTRAINED).
  2. FOUNDATION SHALL BE CONSTRUCTED THE ENTIRE LENGTH OF GRANITE BLOCK CURB.
  3. MORTAR SHALL CONSIST OF ONE (1) PART PORTLAND CEMENT TO TWO (2) PARTS FINE AGGREGATES. WATER SHALL BE ADDED TO FORM THE PROPER CONSISTENCY.
  4. MORTAR SHALL NOT BE TEMPERED OR USED AFTER IT HAS BEGUN TO SET.

FIGURE 500-09		
MORRIS COUNTY TYPICAL DETAIL GRANITE BLOCK DEPRESSED CURB		
NOT TO SCALE	5/2011	MOC

## GRANITE BLOCK DEPRESSED CURB DETAIL