


# Preliminary Preferred Alternative

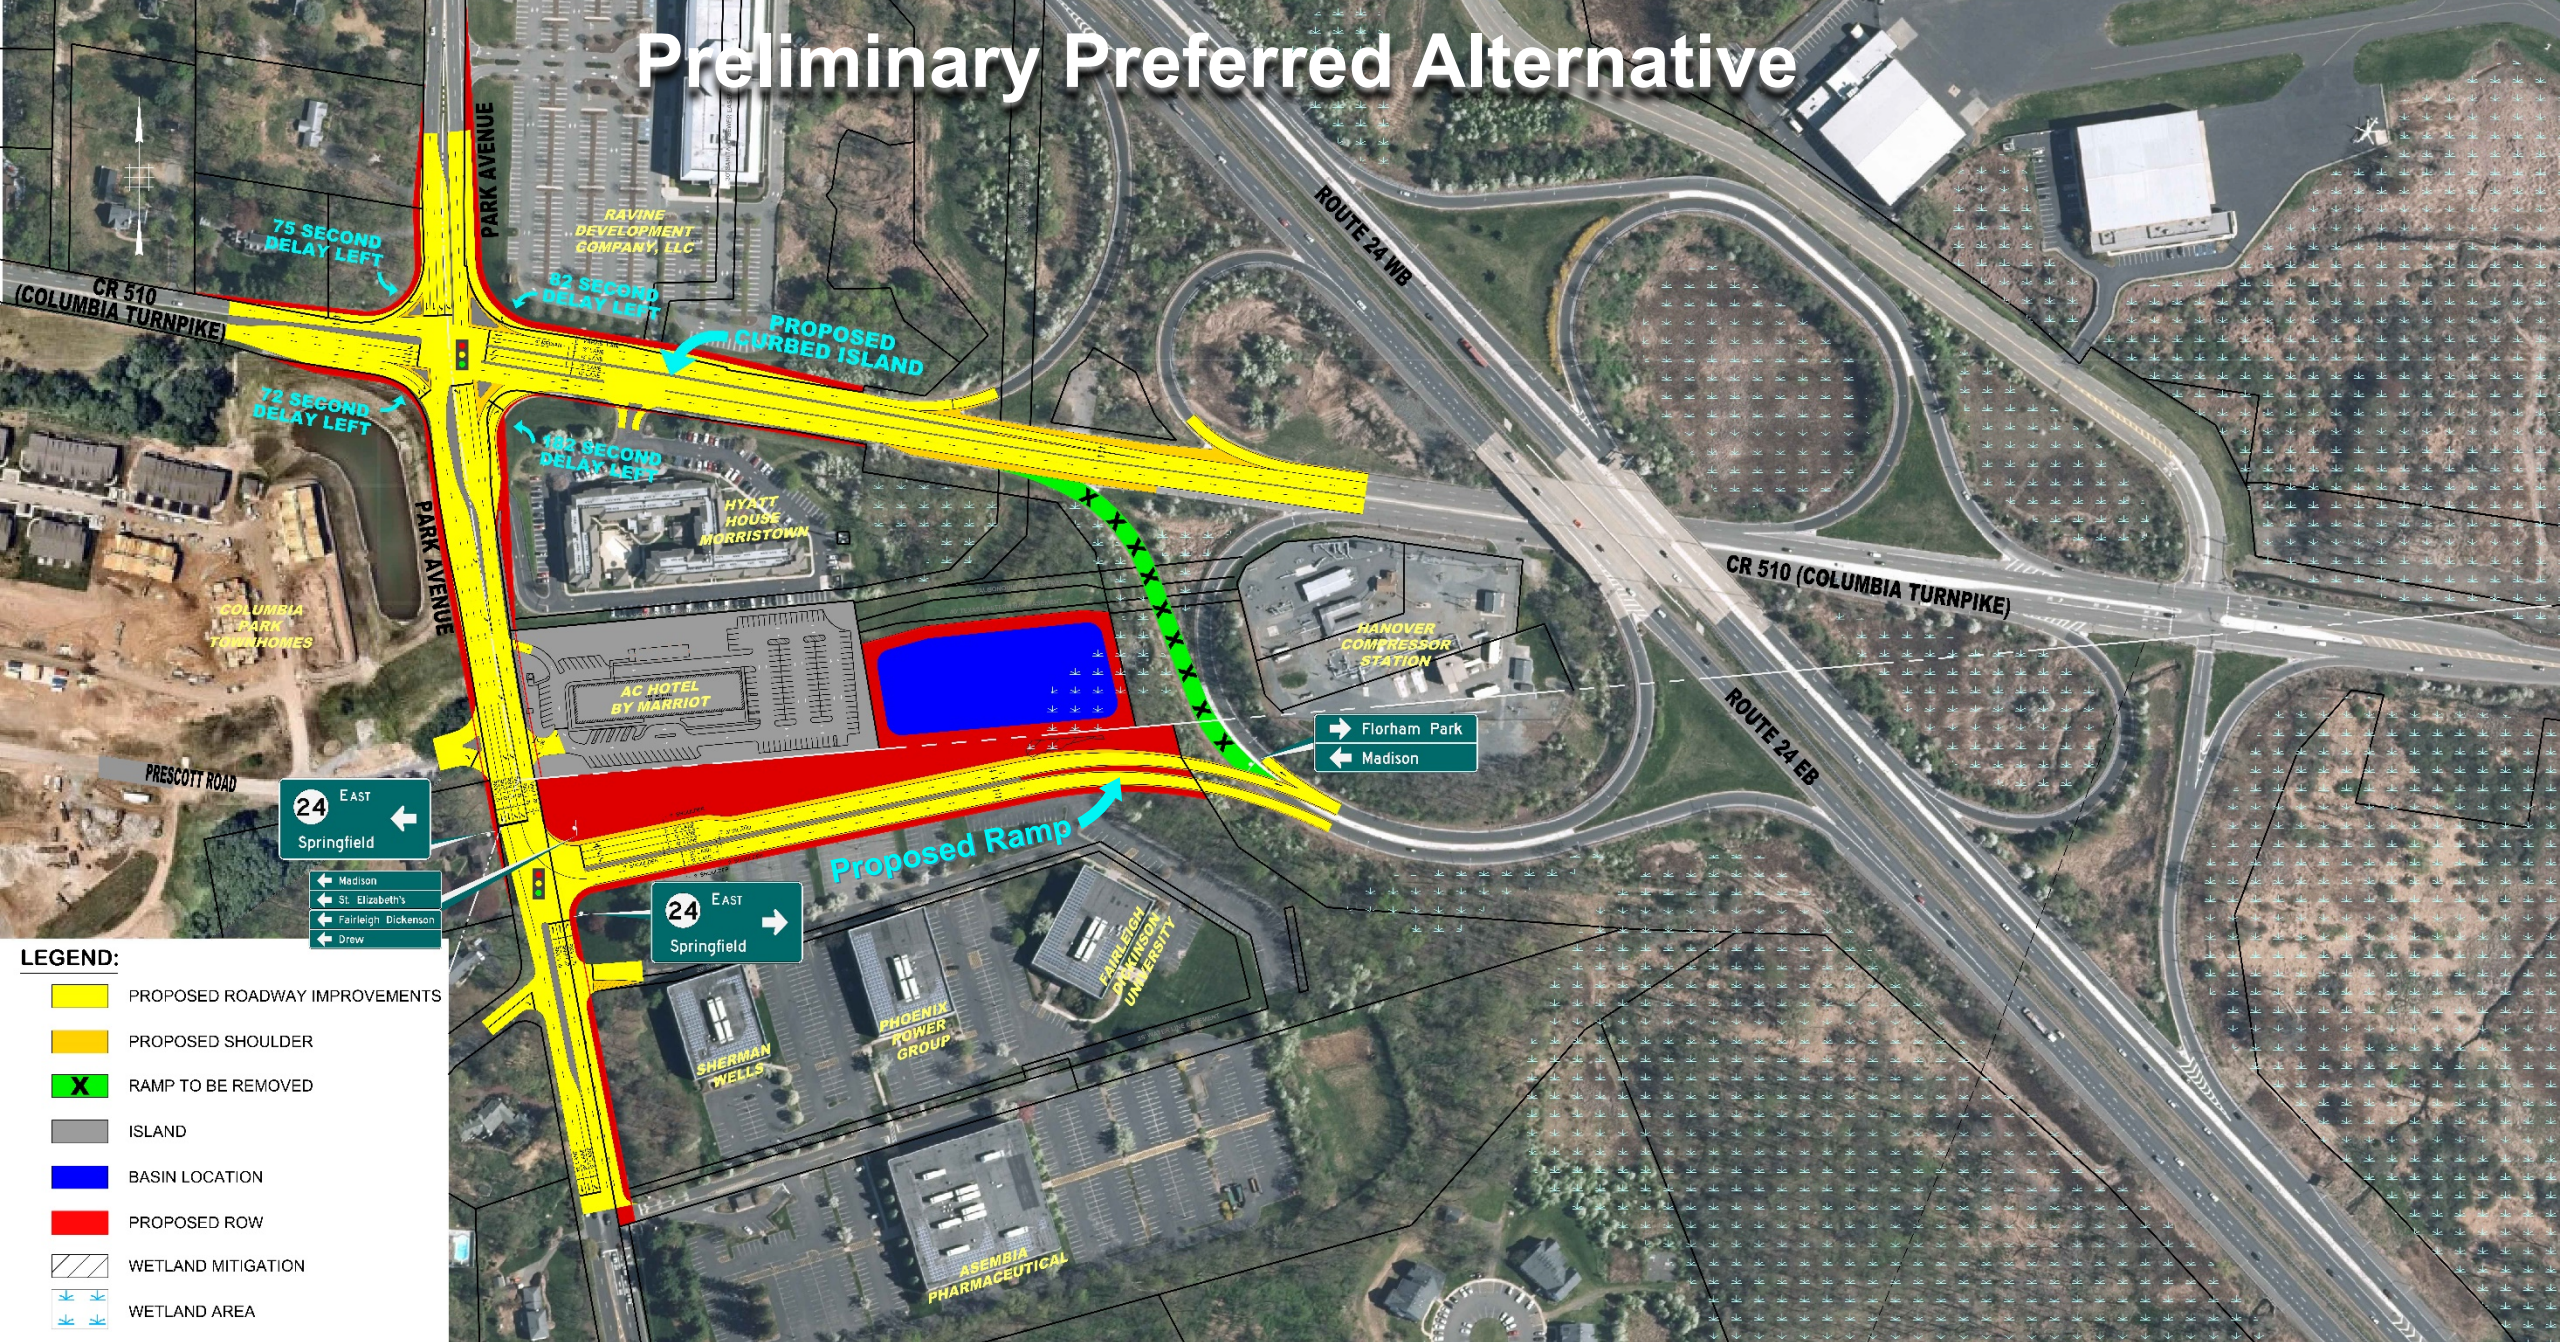

**LEGEND:**

- PROPOSED ROADWAY IMPROVEMENTS
- PROPOSED SHOULDER
- RAMP TO BE REMOVED
- ISLAND
- BASIN LOCATION
- PROPOSED ROW
- WETLAND MITIGATION
- WETLAND AREA

