

FIGURE 500-10		
MORRIS COUNTY TYPICAL DETAIL CONCRETE CURB		
NOT TO SCALE	5/2011	MOC

CONCRETE CURB DETAIL

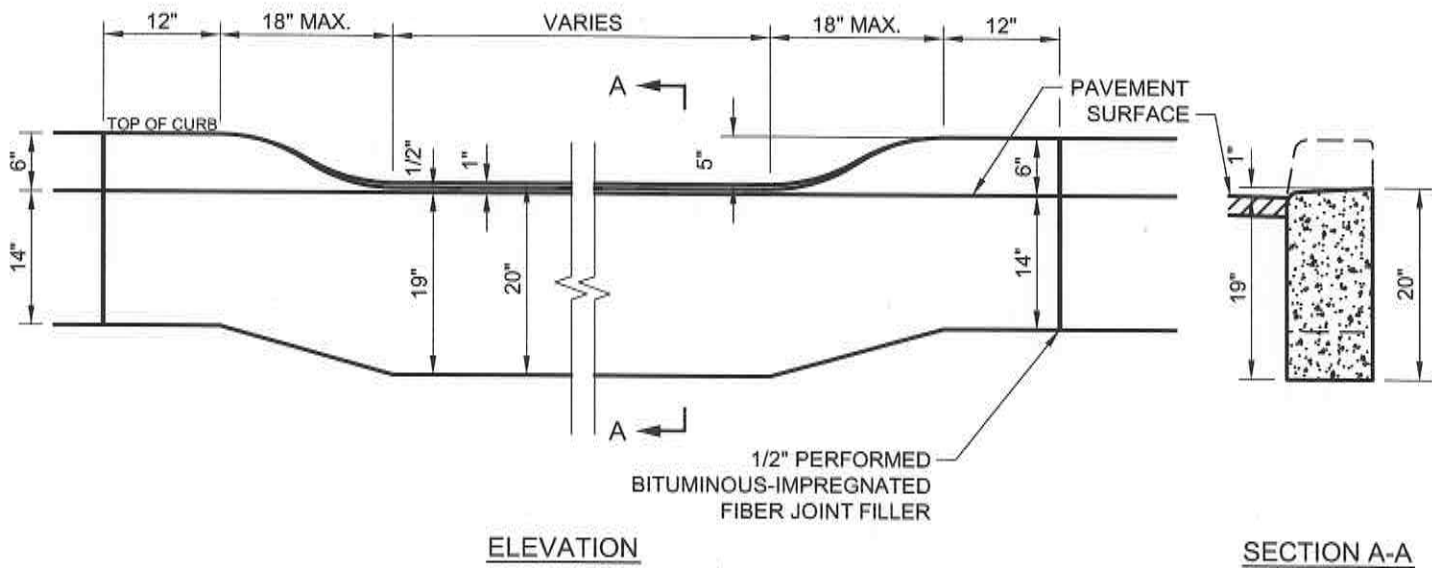


FIGURE 500-11		
MORRIS COUNTY TYPICAL DETAIL DEPRESSED CONCRETE CURB		
NOT TO SCALE	5/2011	MOC

DEPRESSED CONCRETE CURB DETAIL